

Key / Location:



N.T.S.

Project Team:

<b>Client &amp; Property Owner:</b>	Property, LLC P.O. Box 123 Stuart, Florida 34995
<b>Land Planner / Landscape Architect:</b>	Lucido & Associates 701 East Ocean Boulevard Stuart, Florida 34994
<b>Engineer:</b>	Engineering, Inc. 1 South Federal Hwy. - Suite A Stuart, Florida 34994
<b>Surveyor:</b>	Surveyors, Inc. P.O. Box 456 Palm City, Florida 34991
<b>Traffic Engineer:</b>	Traffic Inc. 2 South Federal Hwy. - Suite B Stuart, Florida 34994
<b>Environmental Consultant:</b>	Environmentalist, Inc. 3 South Federal Hwy. - Suite B Stuart, Florida 34994

**Torino California**

Port Saint Lucie, FL  
 Roundabout  
 Landscape Plan

Date	By	Description
04.10.19	R.M.	Concept Design

Date	By	Description


NORTH

SCALE: 1" = 10'

REG. # 1018  
Thomas P. Lucido

Designer	RM	Sheet
Manager	PG	
Project Number	19-030	
Municipal Number	---	
Computer File	19-030 Torino California Roundabout- Landscape Plan.dwg	

© Copyright Lucido & Associates. These documents and their contents are the property of Lucido & Associates. Any reproductions, revisions, modifications or use of these documents without the express written consent of Lucido & Associates is prohibited by law.

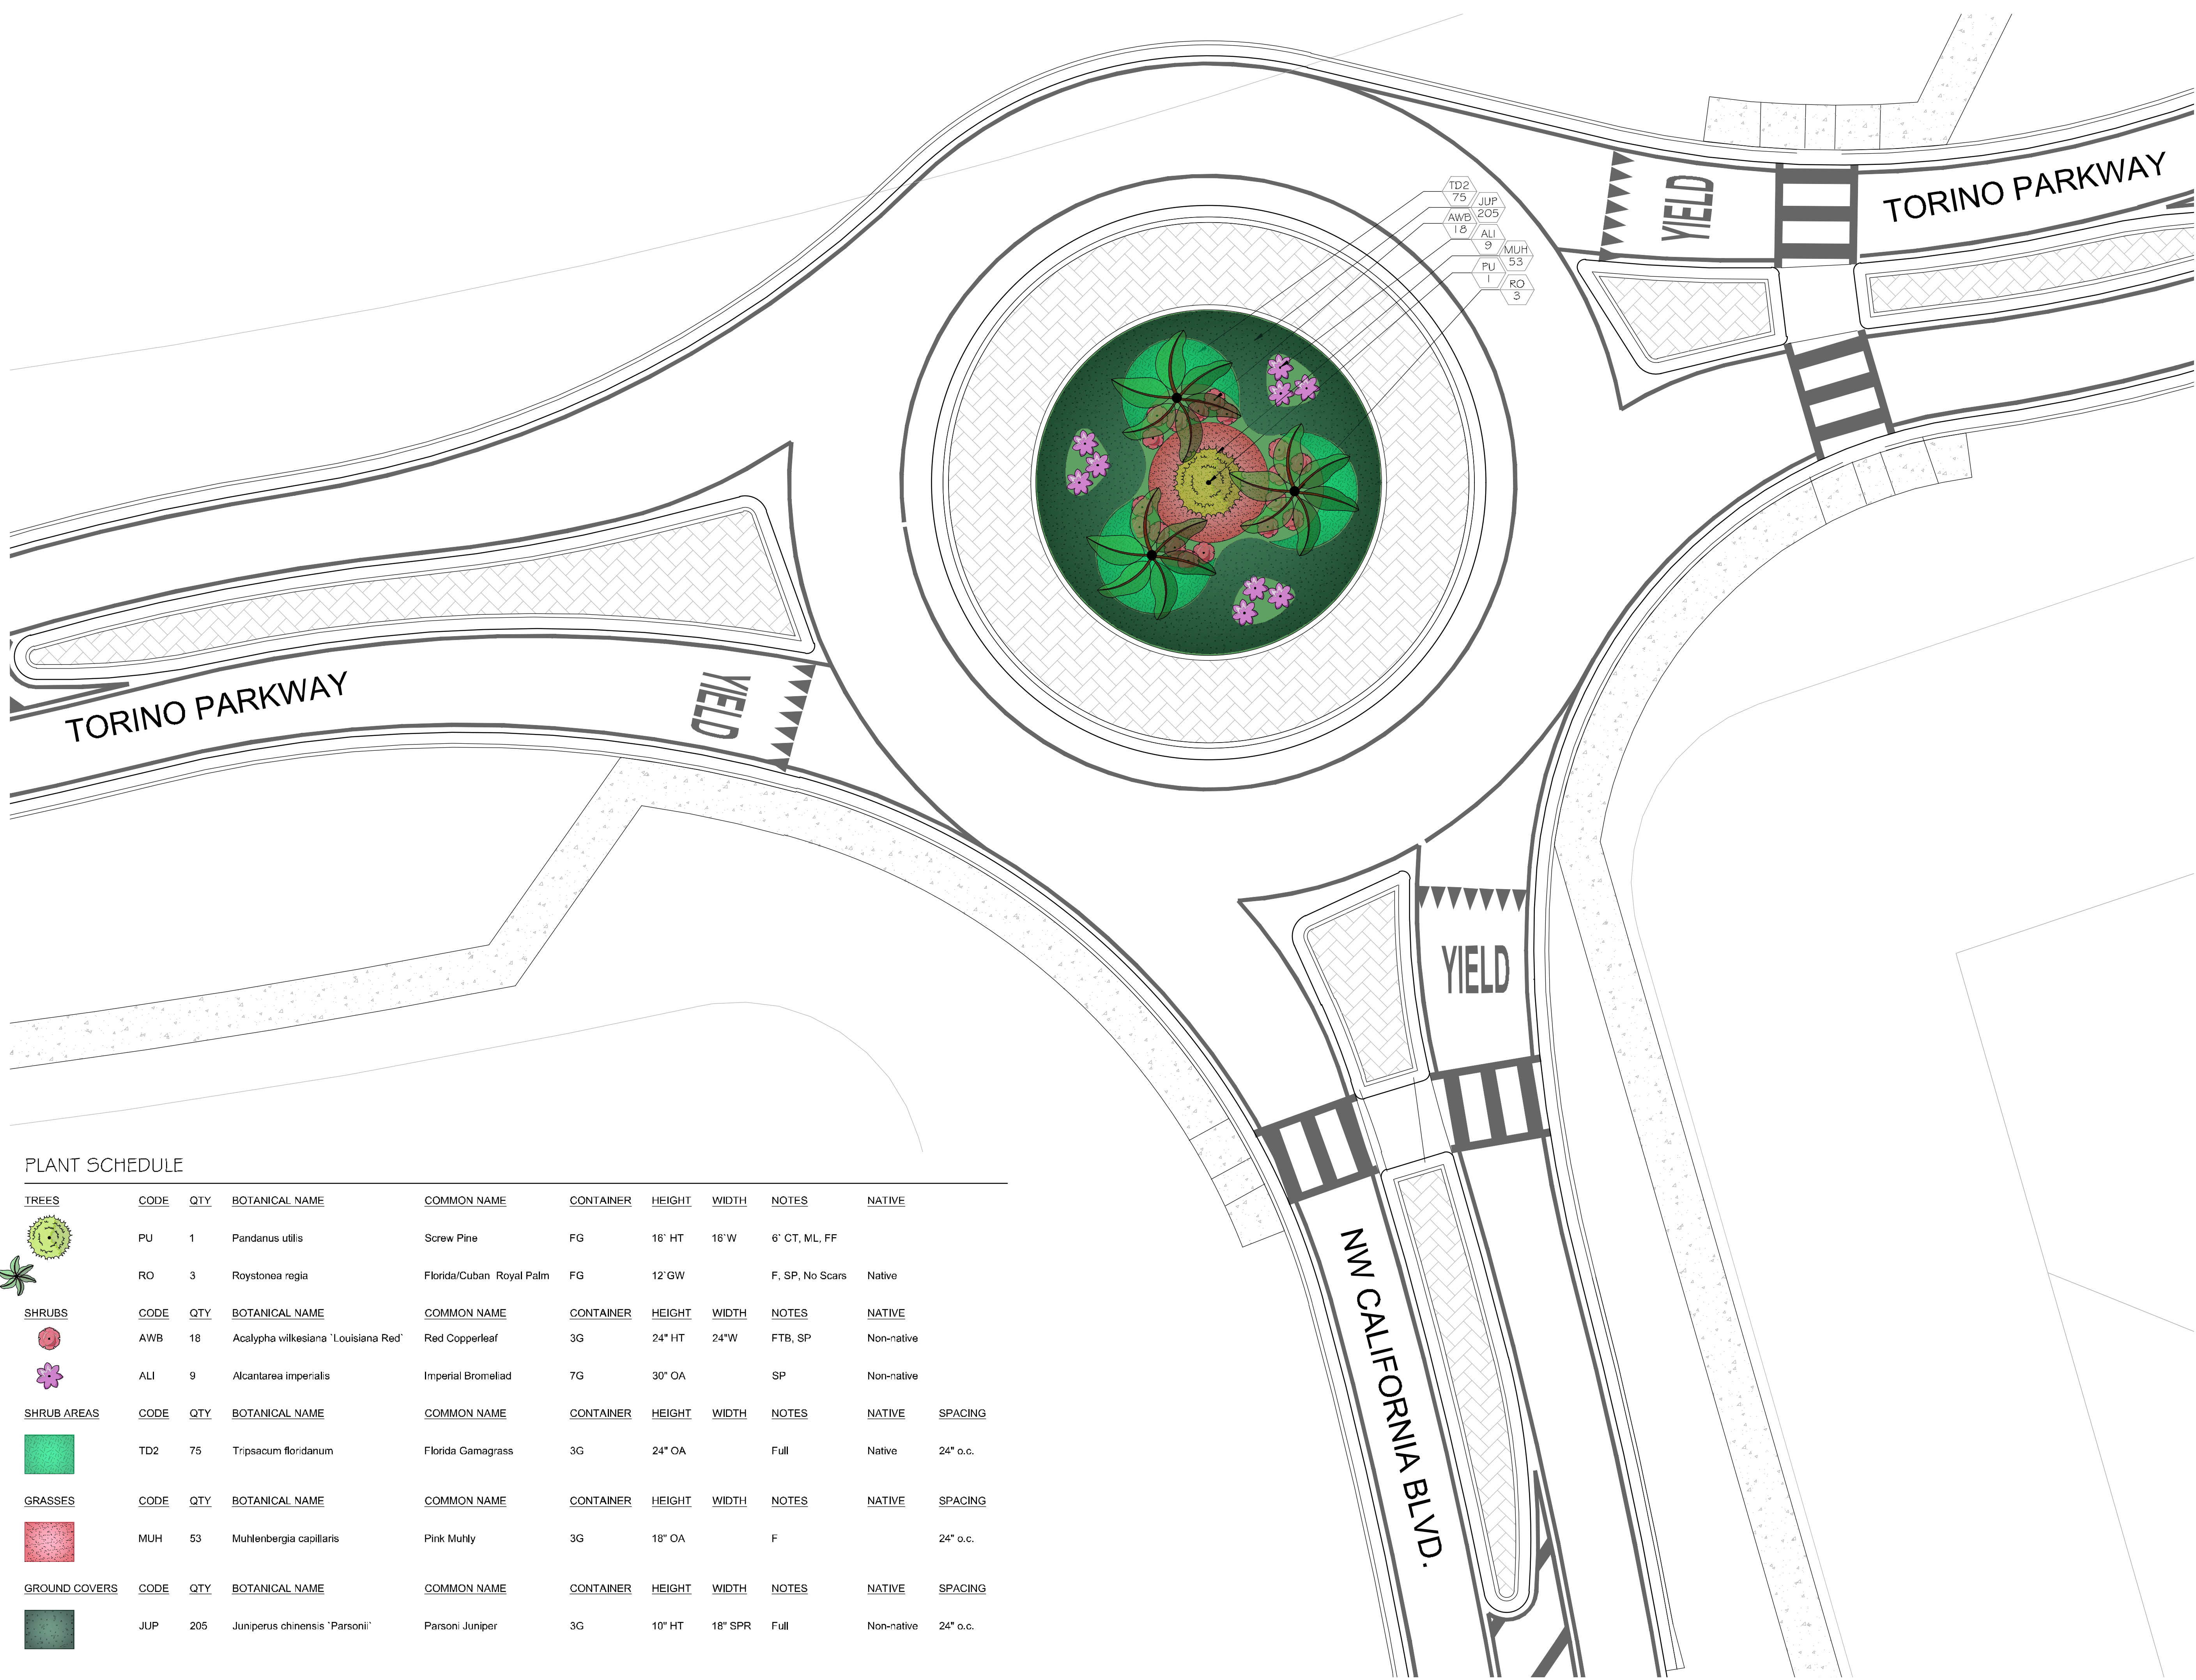

PLANT SCHEDULE

TREES	CODE	QTY	BOTANICAL NAME	COMMON NAME	CONTAINER	HEIGHT	WIDTH	NOTES	NATIVE
	PU	1	Pandanus utilis	Screw Pine	FG	16' HT	16' W	6' CT, ML, FF	
	RO	3	Roystonea regia	Florida/Cuban Royal Palm	FG	12' GW		F, SP, No Scars	Native

SHRUBS	CODE	QTY	BOTANICAL NAME	COMMON NAME	CONTAINER	HEIGHT	WIDTH	NOTES	NATIVE
	AWB	18	Acalypha wilkesiana 'Louisiana Red'	Red Copperleaf	3G	24" HT	24" W	FTB, SP	Non-native
	ALI	9	Alcantarea imperialis	Imperial Bromeliad	7G	30" OA		SP	Non-native

SHRUB AREAS	CODE	QTY	BOTANICAL NAME	COMMON NAME	CONTAINER	HEIGHT	WIDTH	NOTES	NATIVE	SPACING
	TD2	75	Tripsacum floridanum	Florida Gamagrass	3G	24" OA		Full	Native	24" o.c.

GRASSES	CODE	QTY	BOTANICAL NAME	COMMON NAME	CONTAINER	HEIGHT	WIDTH	NOTES	NATIVE	SPACING
	MUH	53	Muhlenbergia capillaris	Pink Muhly	3G	18" OA		F		24" o.c.

GROUND COVERS	CODE	QTY	BOTANICAL NAME	COMMON NAME	CONTAINER	HEIGHT	WIDTH	NOTES	NATIVE	SPACING
	JUP	205	Juniperus chinensis 'Parsonii'	Parsoni Juniper	3G	10" HT	18" SPR	Full	Non-native	24" o.c.